


**ROOF PLAN**  
1/8"=1'-0"

1  
A200

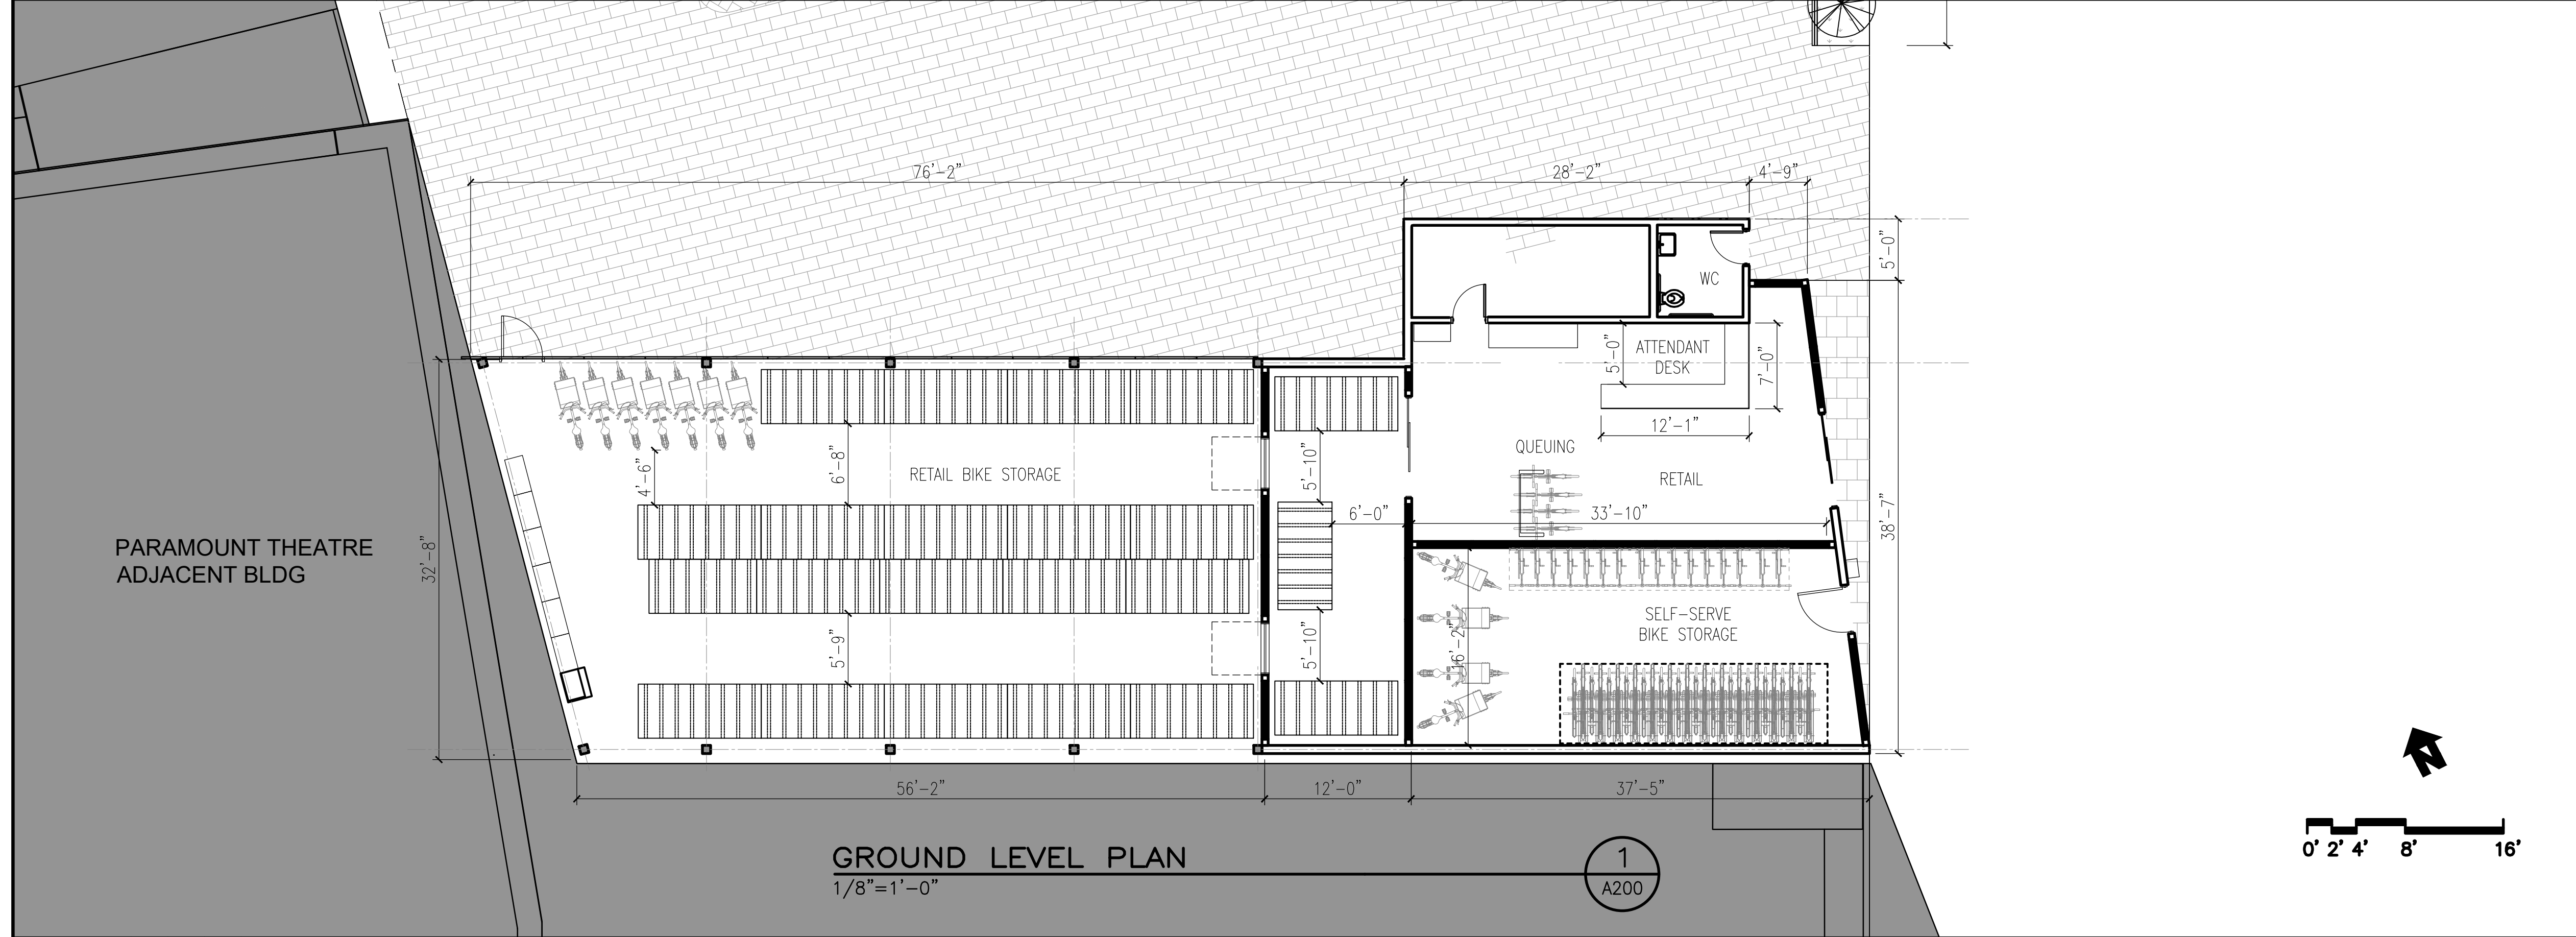

**GROUND LEVEL PLAN**  
1/8"=1'-0"

1  
A200

REV	DATE	BY	SUB	APP	DESCRIPTION	REV	DATE	BY	SUB	APP	DESCRIPTION
-	01/30/20				35% CONCEPTUAL DESIGN						

DESIGNED: D. LIN
DRAWN: D. LIN
CHECKED: D.HENMI
APPROVED:
DATE: 01-30-2020

**SAN FRANCISCO BAY AREA RAPID TRANSIT DISTRICT**

HNTB + DLR GROUP, A JOINT VENTURE

SUBMITTED \_\_\_\_\_ APPROVED \_\_\_\_\_

**19TH STREET/OAKLAND  
BIKE STATION CONCEPTUAL DESIGN**

GROUND LEVEL & ROOF PLANS

CADD FILENAME A_200_FLOOR PLANS
SIZE: SCALE D 1/8"=1'-0"
CONTRACT NO. <b>57RR-118</b>
CONTRACT SHEET NO. <b>A200</b> PAGE NO. <b>004</b>